




2 EAST ELEVATION
SCALE: 1/4" = 1'-0"

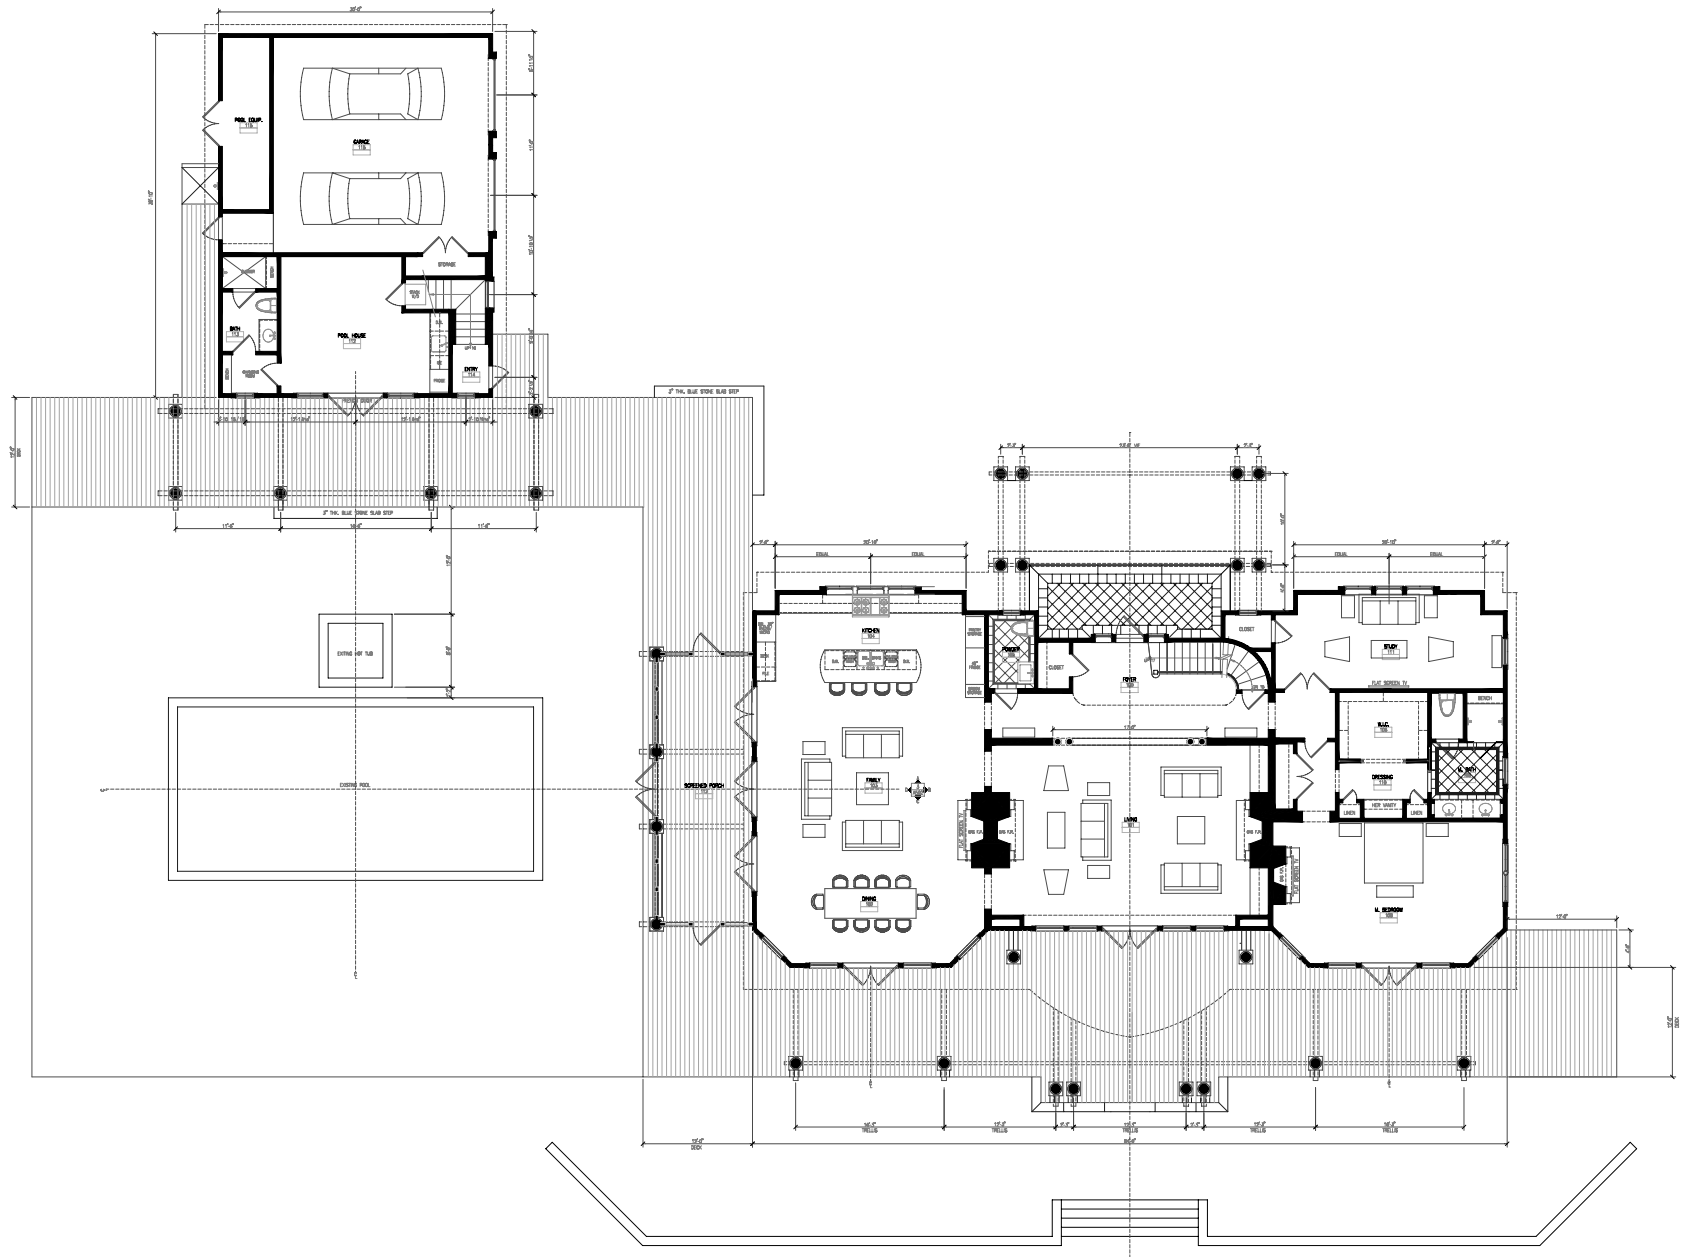

1 FIRST FLOOR PLAN
SCALE